



60m X 20m

5 10 15

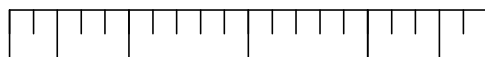

C

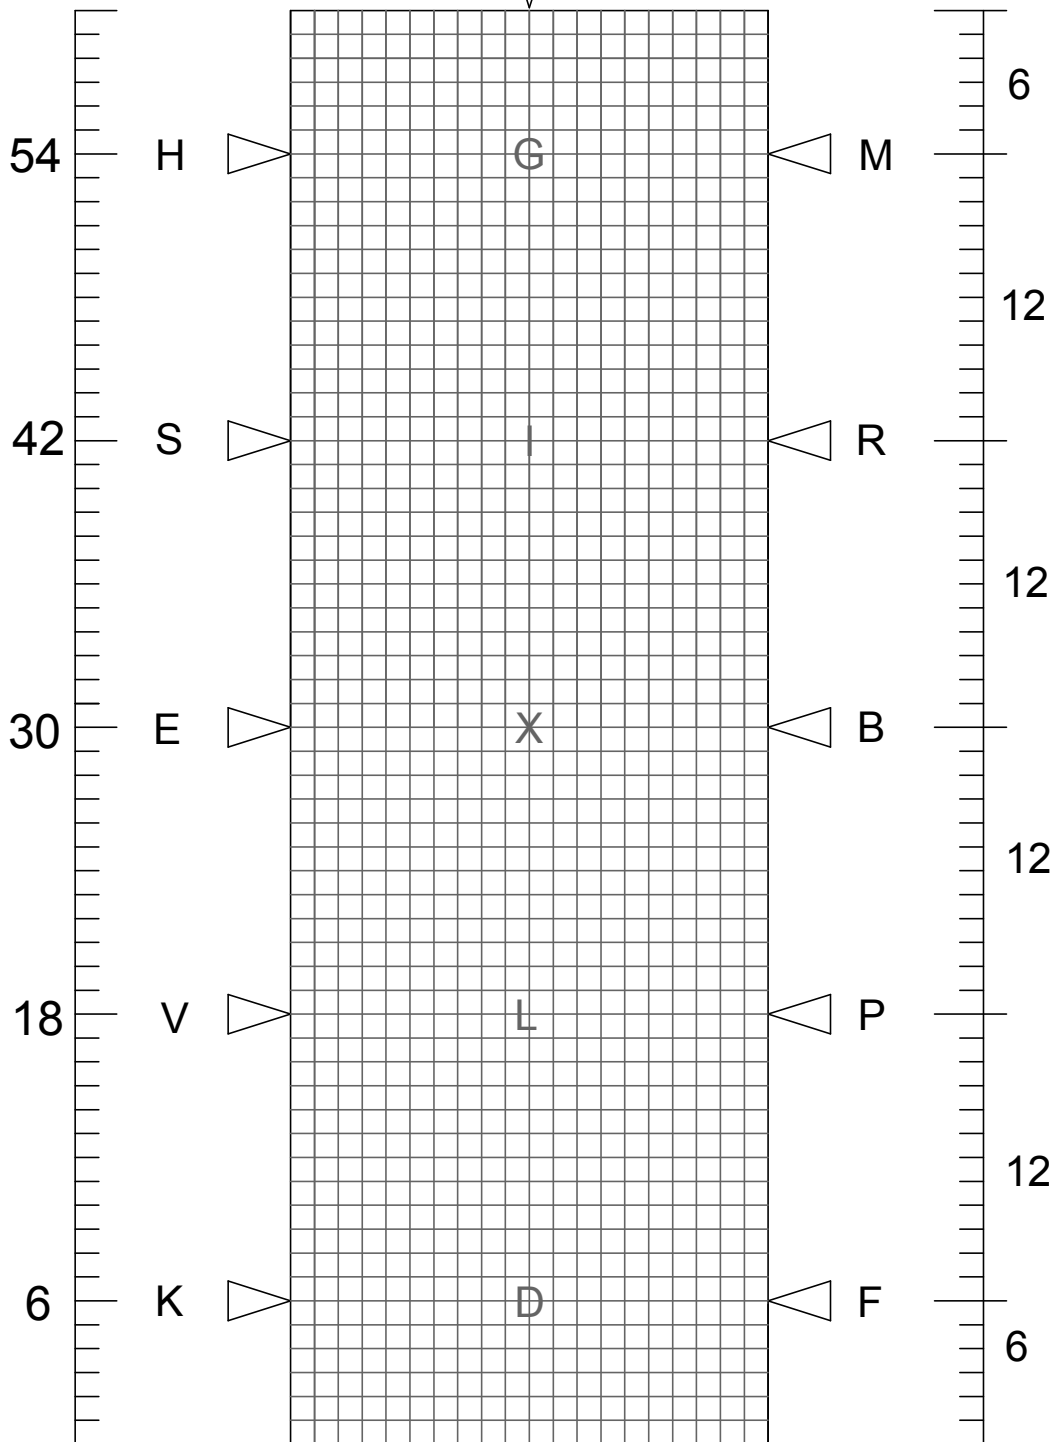

A



9 2 9